



- 1 GOLF CLUBHOUSE
- 2 GOLF SHOP
- 3 BAG STORAGE
- 4 COVERED HITTING PAVILION
- 5 INSTRUCTIONAL HITTING PAVILION
- 6 HALFWAY HOUSE - CONCESSION / TOILETS
- 7 ATHLETIC PAVILION
- 8 FITNESS CENTER
- 9 TOILETS / OFFICES / RACQUET SHOP
- 10 FAMILY SPORTS GRILL
- 11 POOL TOILETS
- 12 POOL MECHANICAL EQUIPMENT
- 13 CART STORAGE
- 14 GOLF COURSE MAINTENANCE

GOLF CLUB SITE PLAN


1"=100'-0"




NORTH

CONCEPT DESIGN
 HOUSTON GOLF CLUB
 SPRING, TX
 MARCH 18, 2026




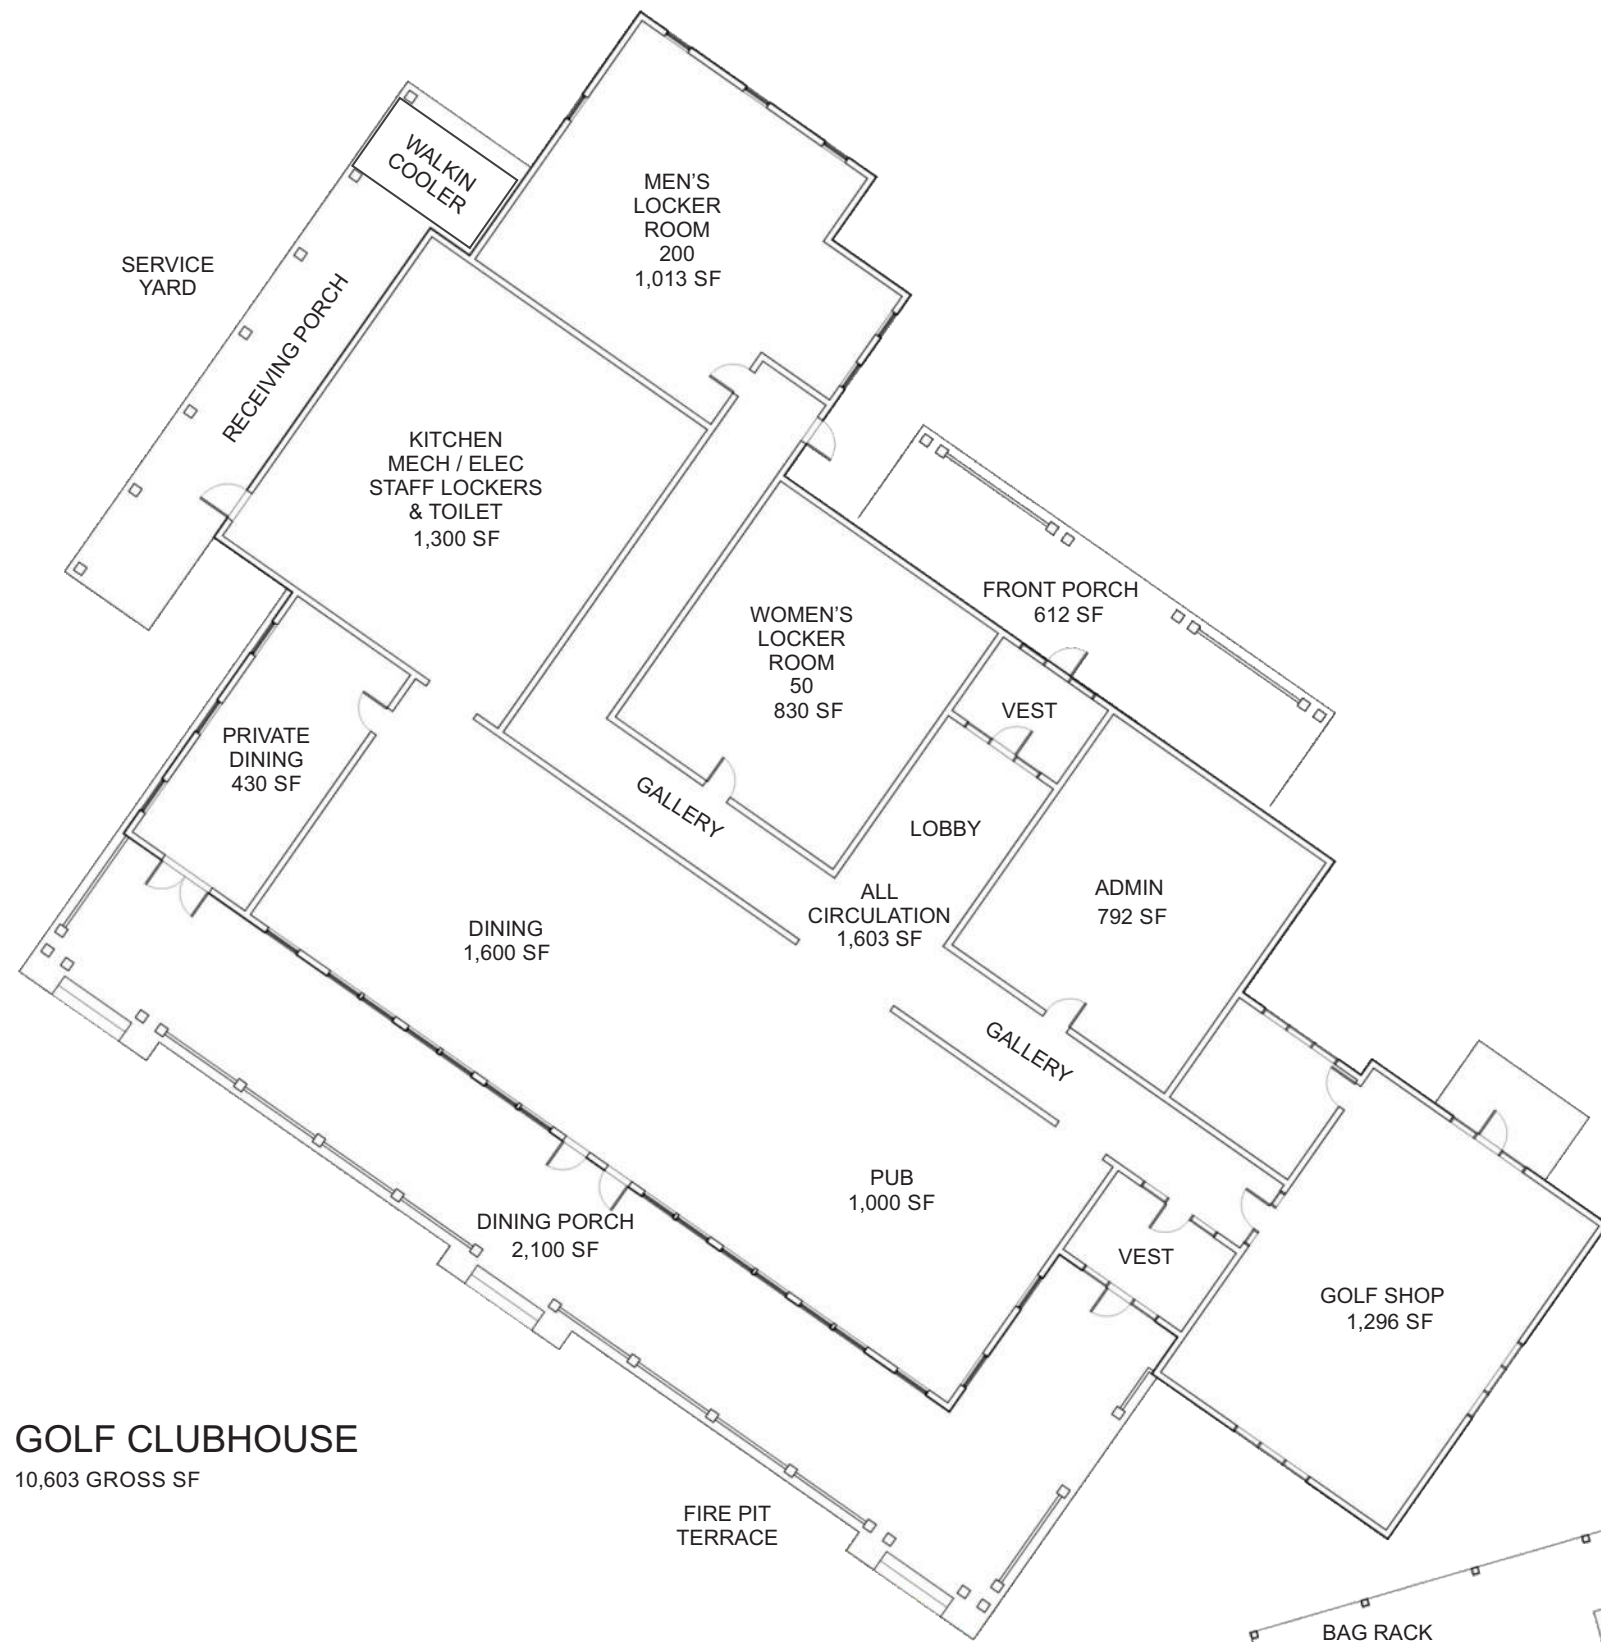

GOLF CLUBHOUSE
10,603 GROSS SF

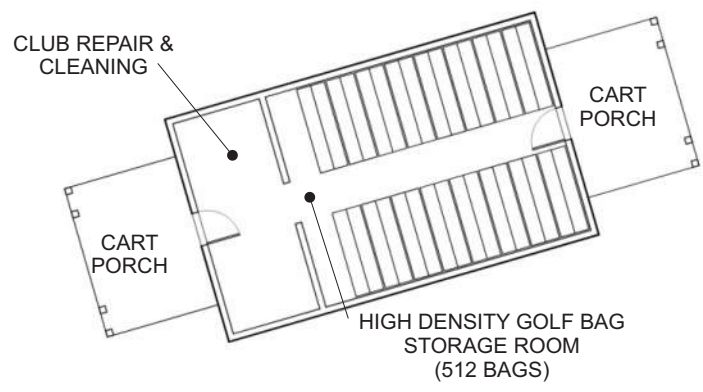


GOLF BAG STORAGE BUILDING
960 GROSS SF

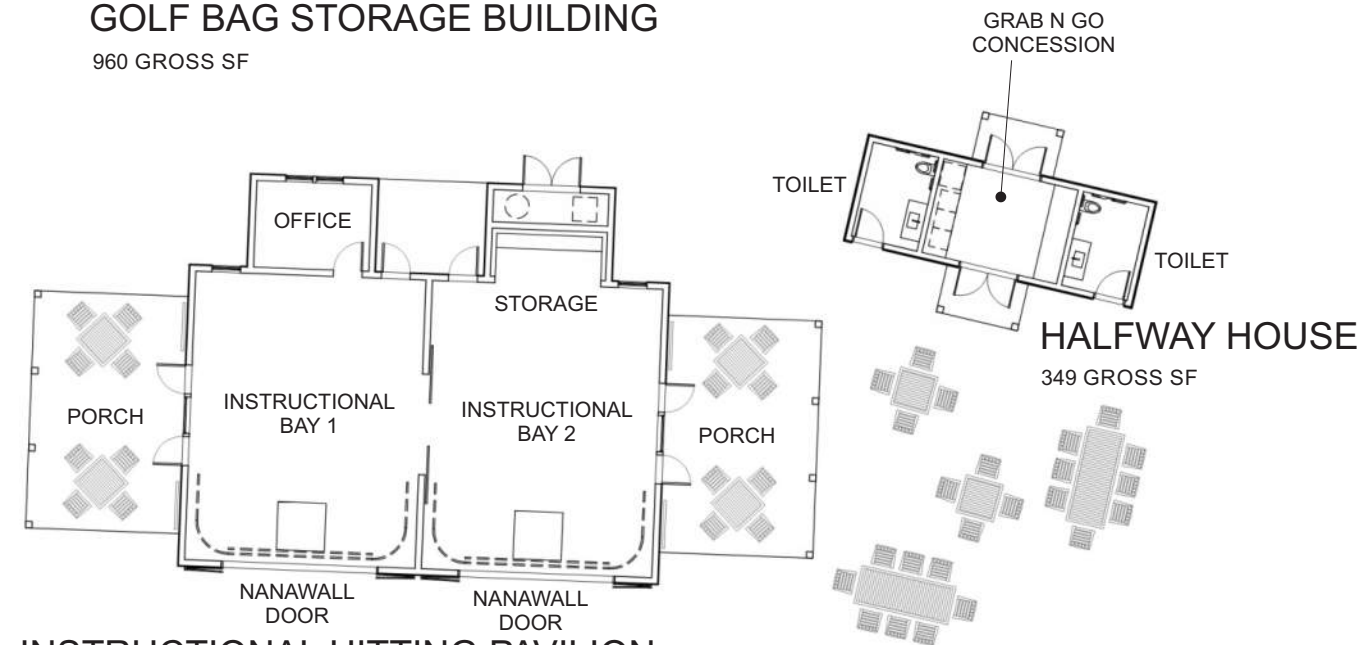


INSTRUCTIONAL HITTING PAVILION
1,824 GROSS SF

HALFWAY HOUSE
349 GROSS SF

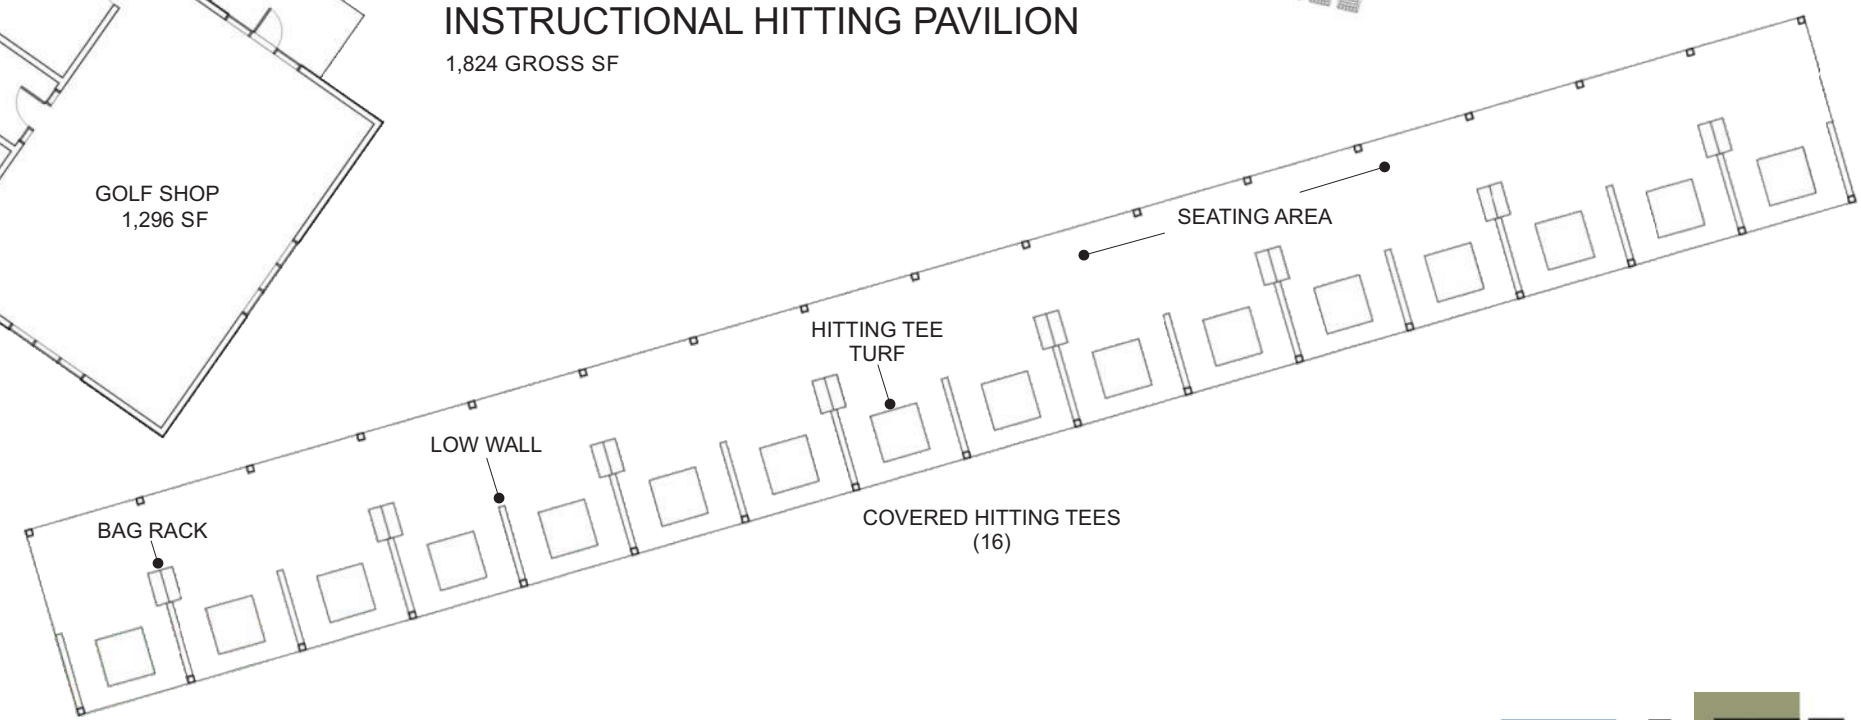


COVERED HITTING PAVILION
3,852 GROSS SF




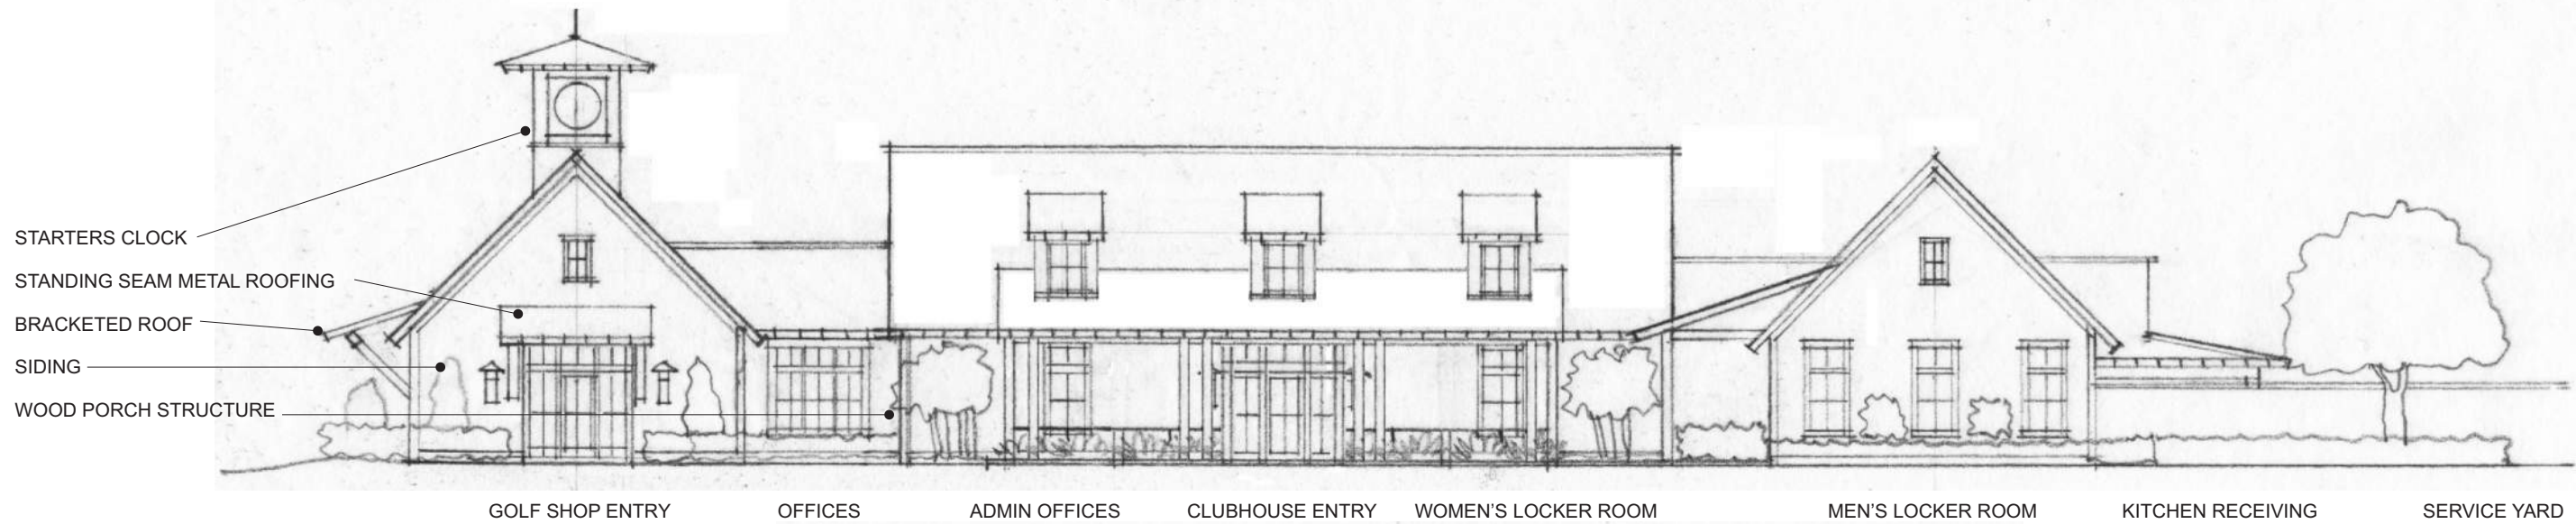

FRONT ELEVATION

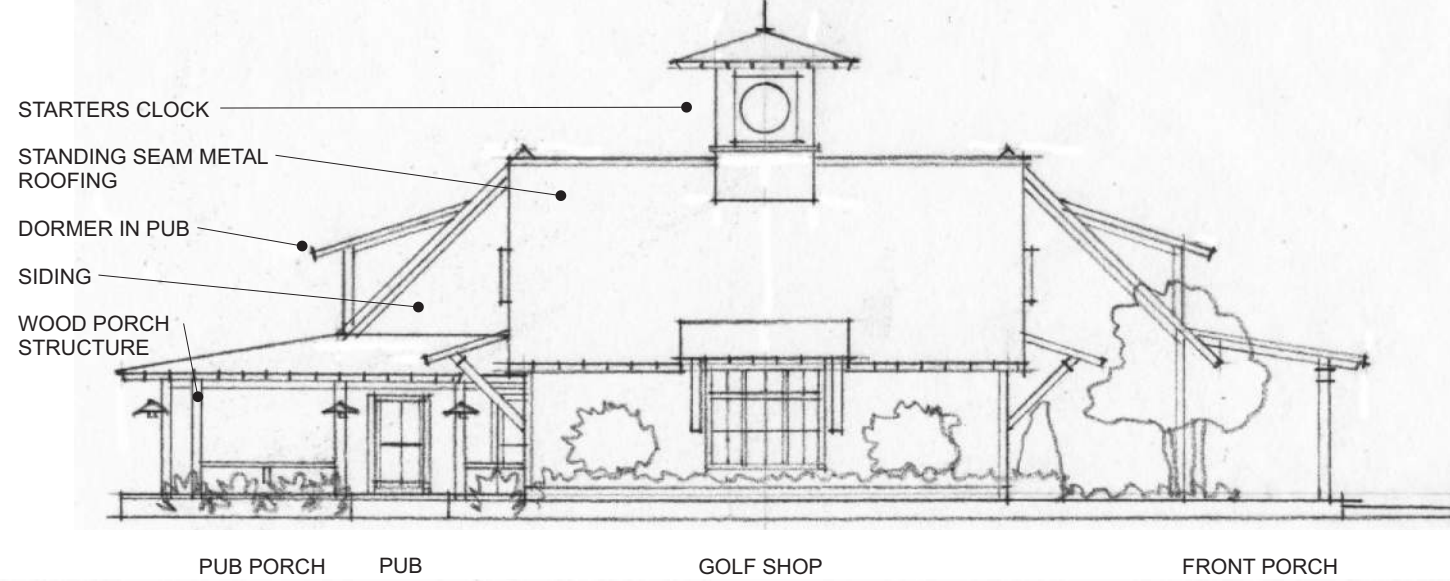

GOLF CART STAGING SIDE ELEVATION

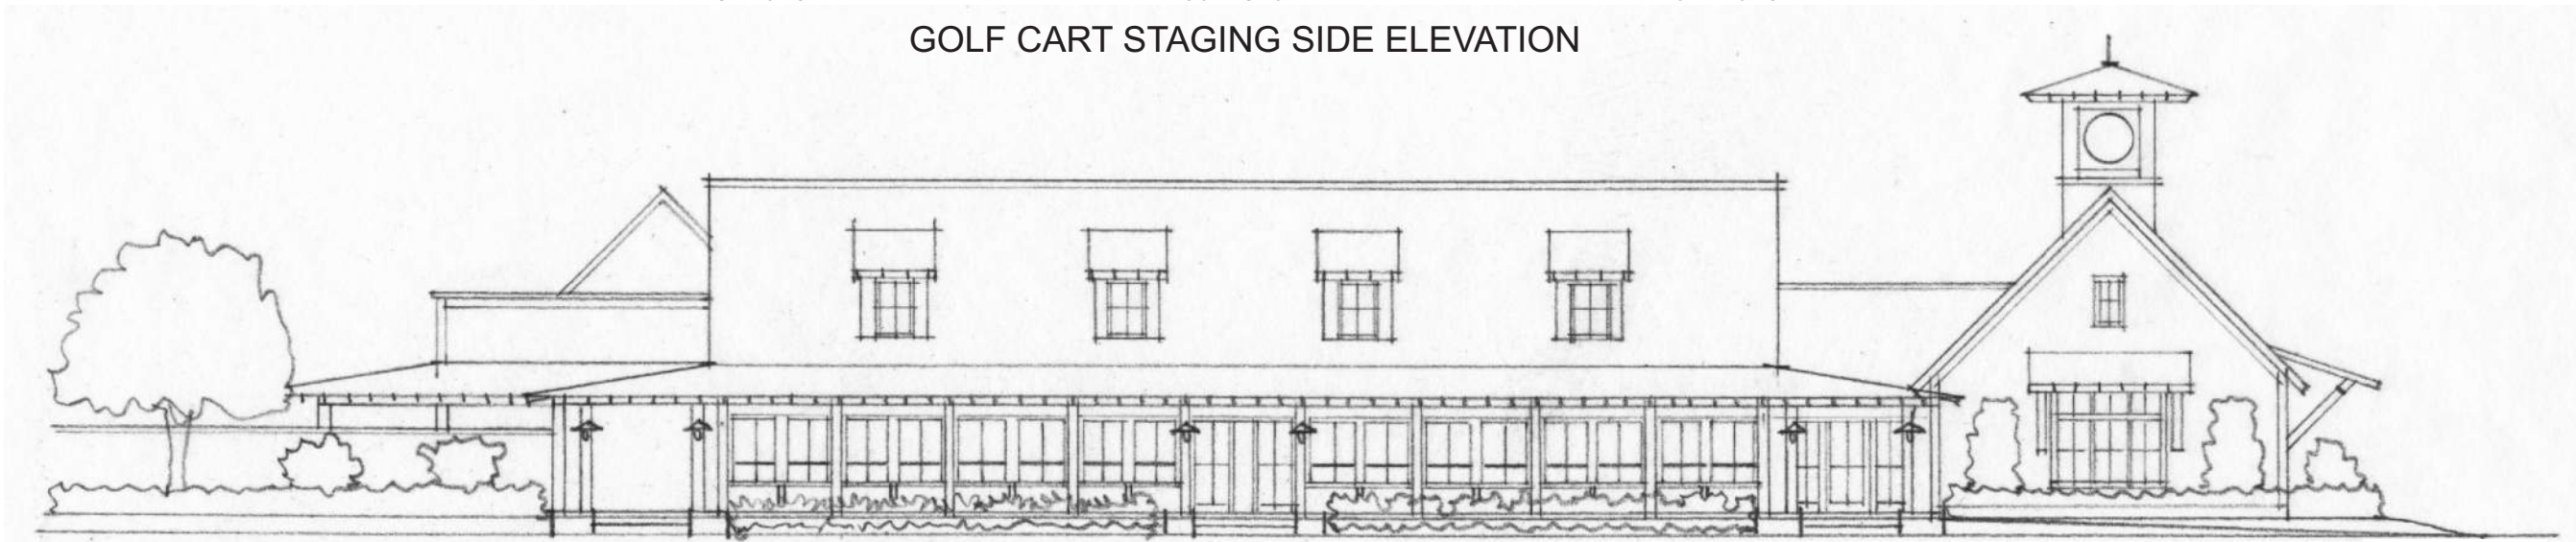


GOLF COURSE SIDE ELEVATION

GOLF CLUBHOUSE ELEVATIONS


1/16"=1'-0"

GOLF SHOP
CONCEPT DESIGN
HOUSTON GOLF CLUB
SPRING, TX
DECEMBER 15, 2025



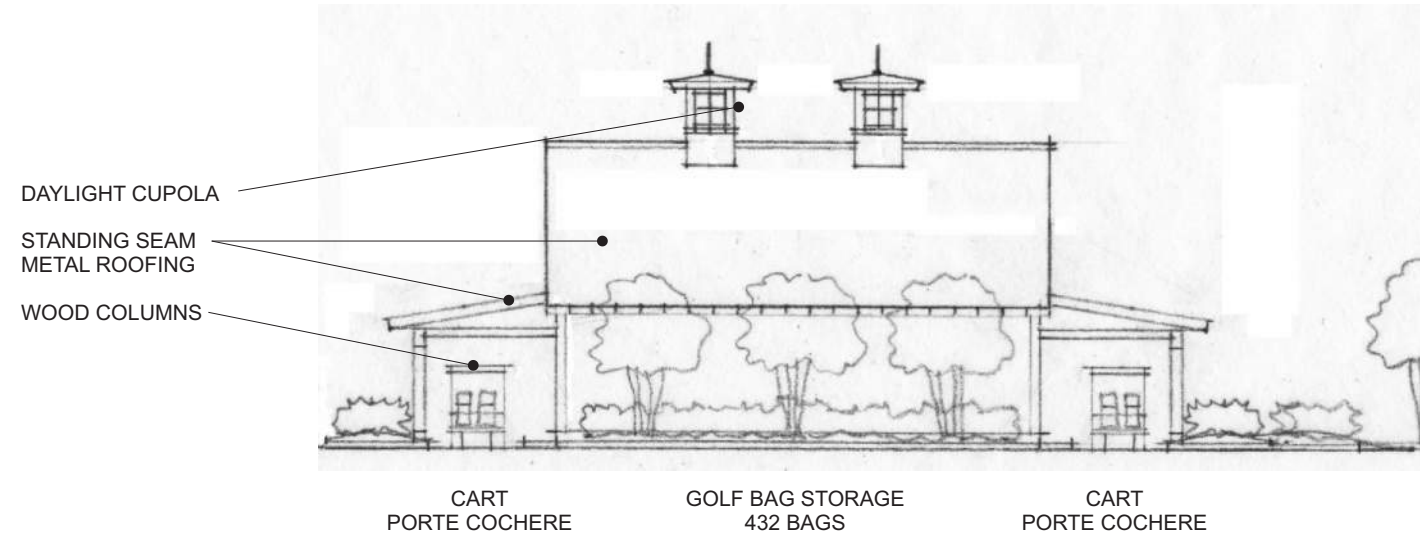


CART PORTE COCHERE GOLF BAG STORAGE 432 BAGS CART PORTE COCHERE
BAG STORAGE SOUTH ELEVATION (NORTH SIMILAR)

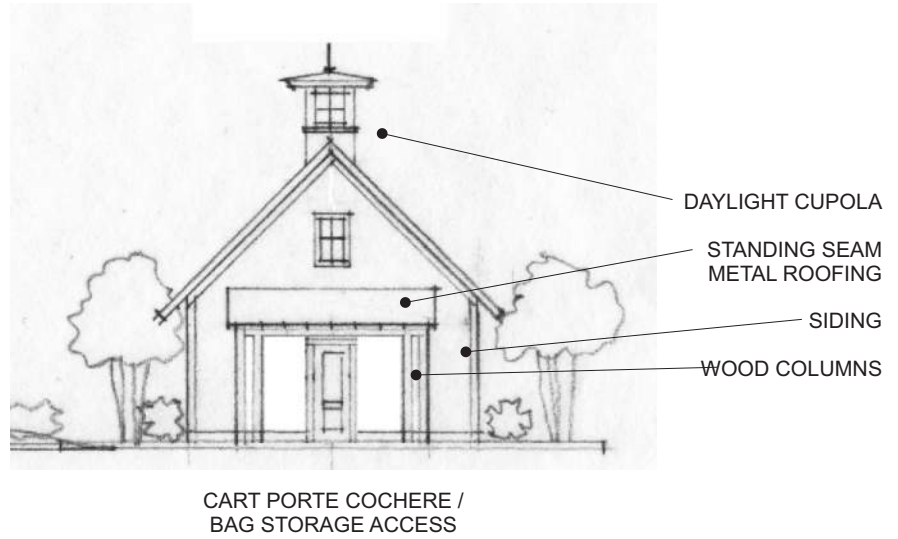


CART PORTE COCHERE / BAG STORAGE ACCESS
BAG STORAGE SIDE ELEVATION

BAG STORAGE

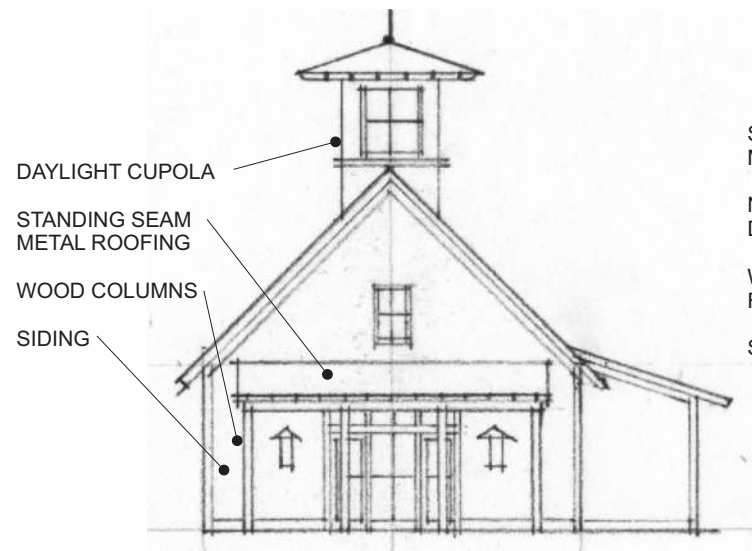


SIDE PORCH STORAGE

SIDE ELEVATION INSTRUCTIONAL HITTING PAVILION

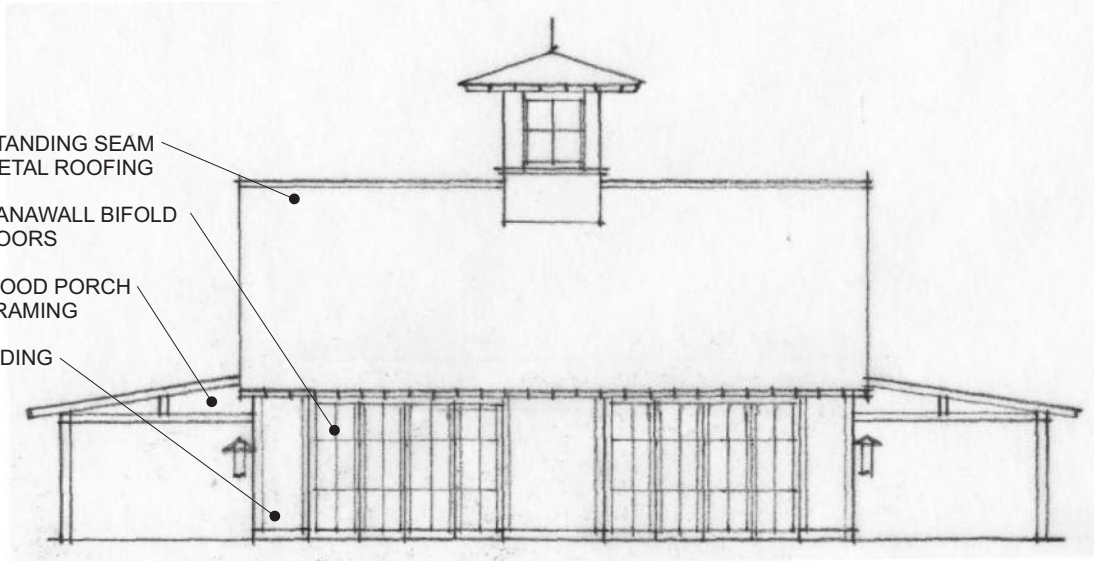

SIDE PORCH NANAWALL DOOR NANAWALL DOOR SIDE PORCH

SOUTH ELEVATION

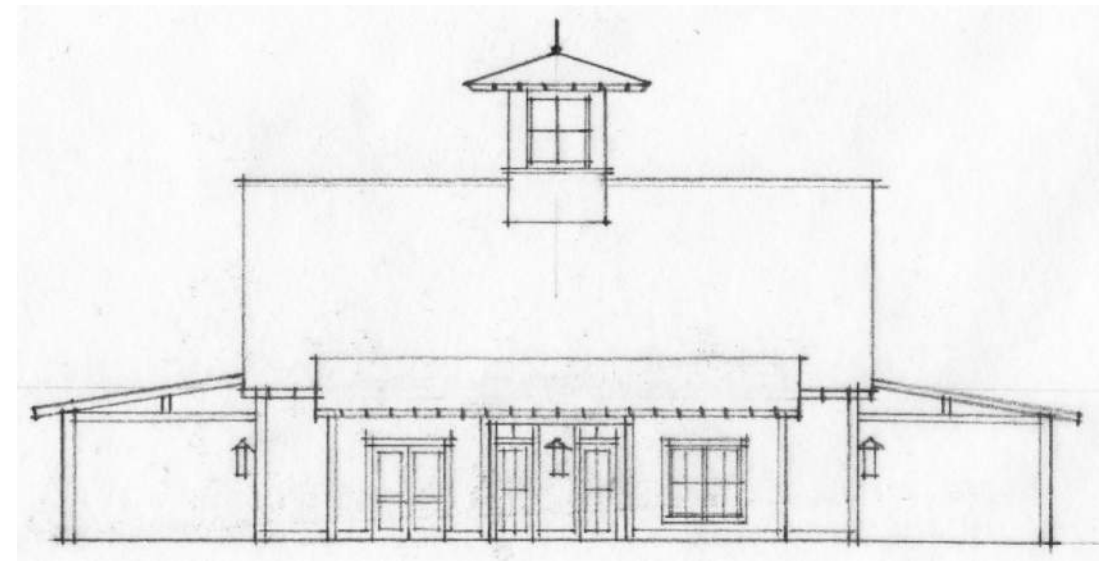


SIDE PORCH MECHANICAL CLOSET ENTRY DOORS OFFICE SIDE PORCH

NORTH ELEVATION

POOL TOILETS


GOLF BAG STORAGE / INSTRUCTIONAL HITTING / POOL TOILETS ELEVATIONS

1/16"=1'-0"

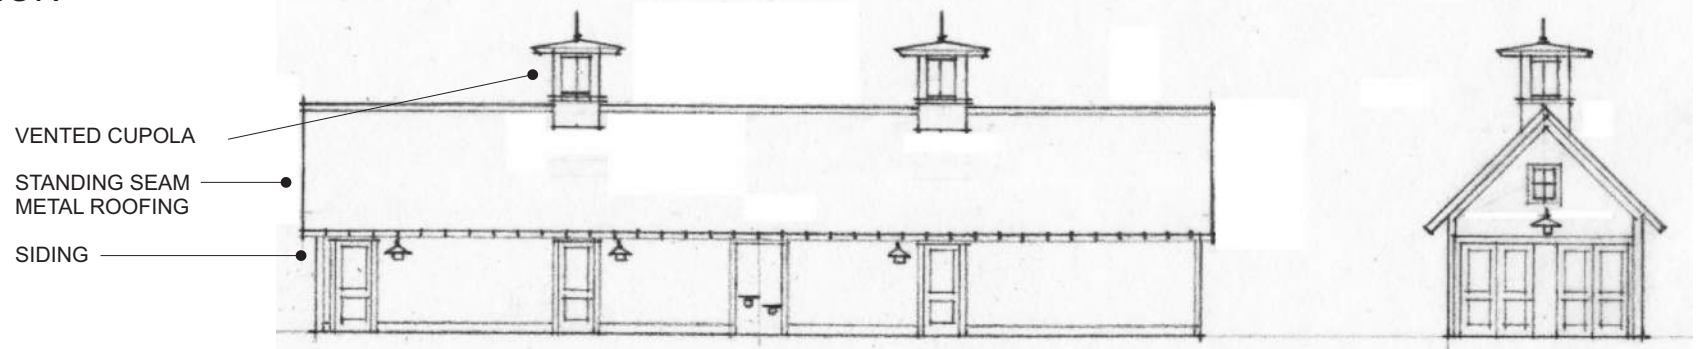

FAMILY TOILET MEN'S TOILET WATER COOLERS WOMEN'S TOILET


POOL SIDE & END ELEVATION

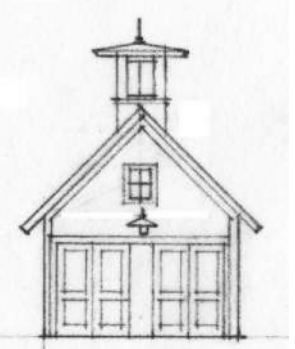


MECHANICAL CLOSETS

CONCEPT DESIGN
HOUSTON GOLF CLUB
 SPRING, TX
 DECEMBER 15, 2025



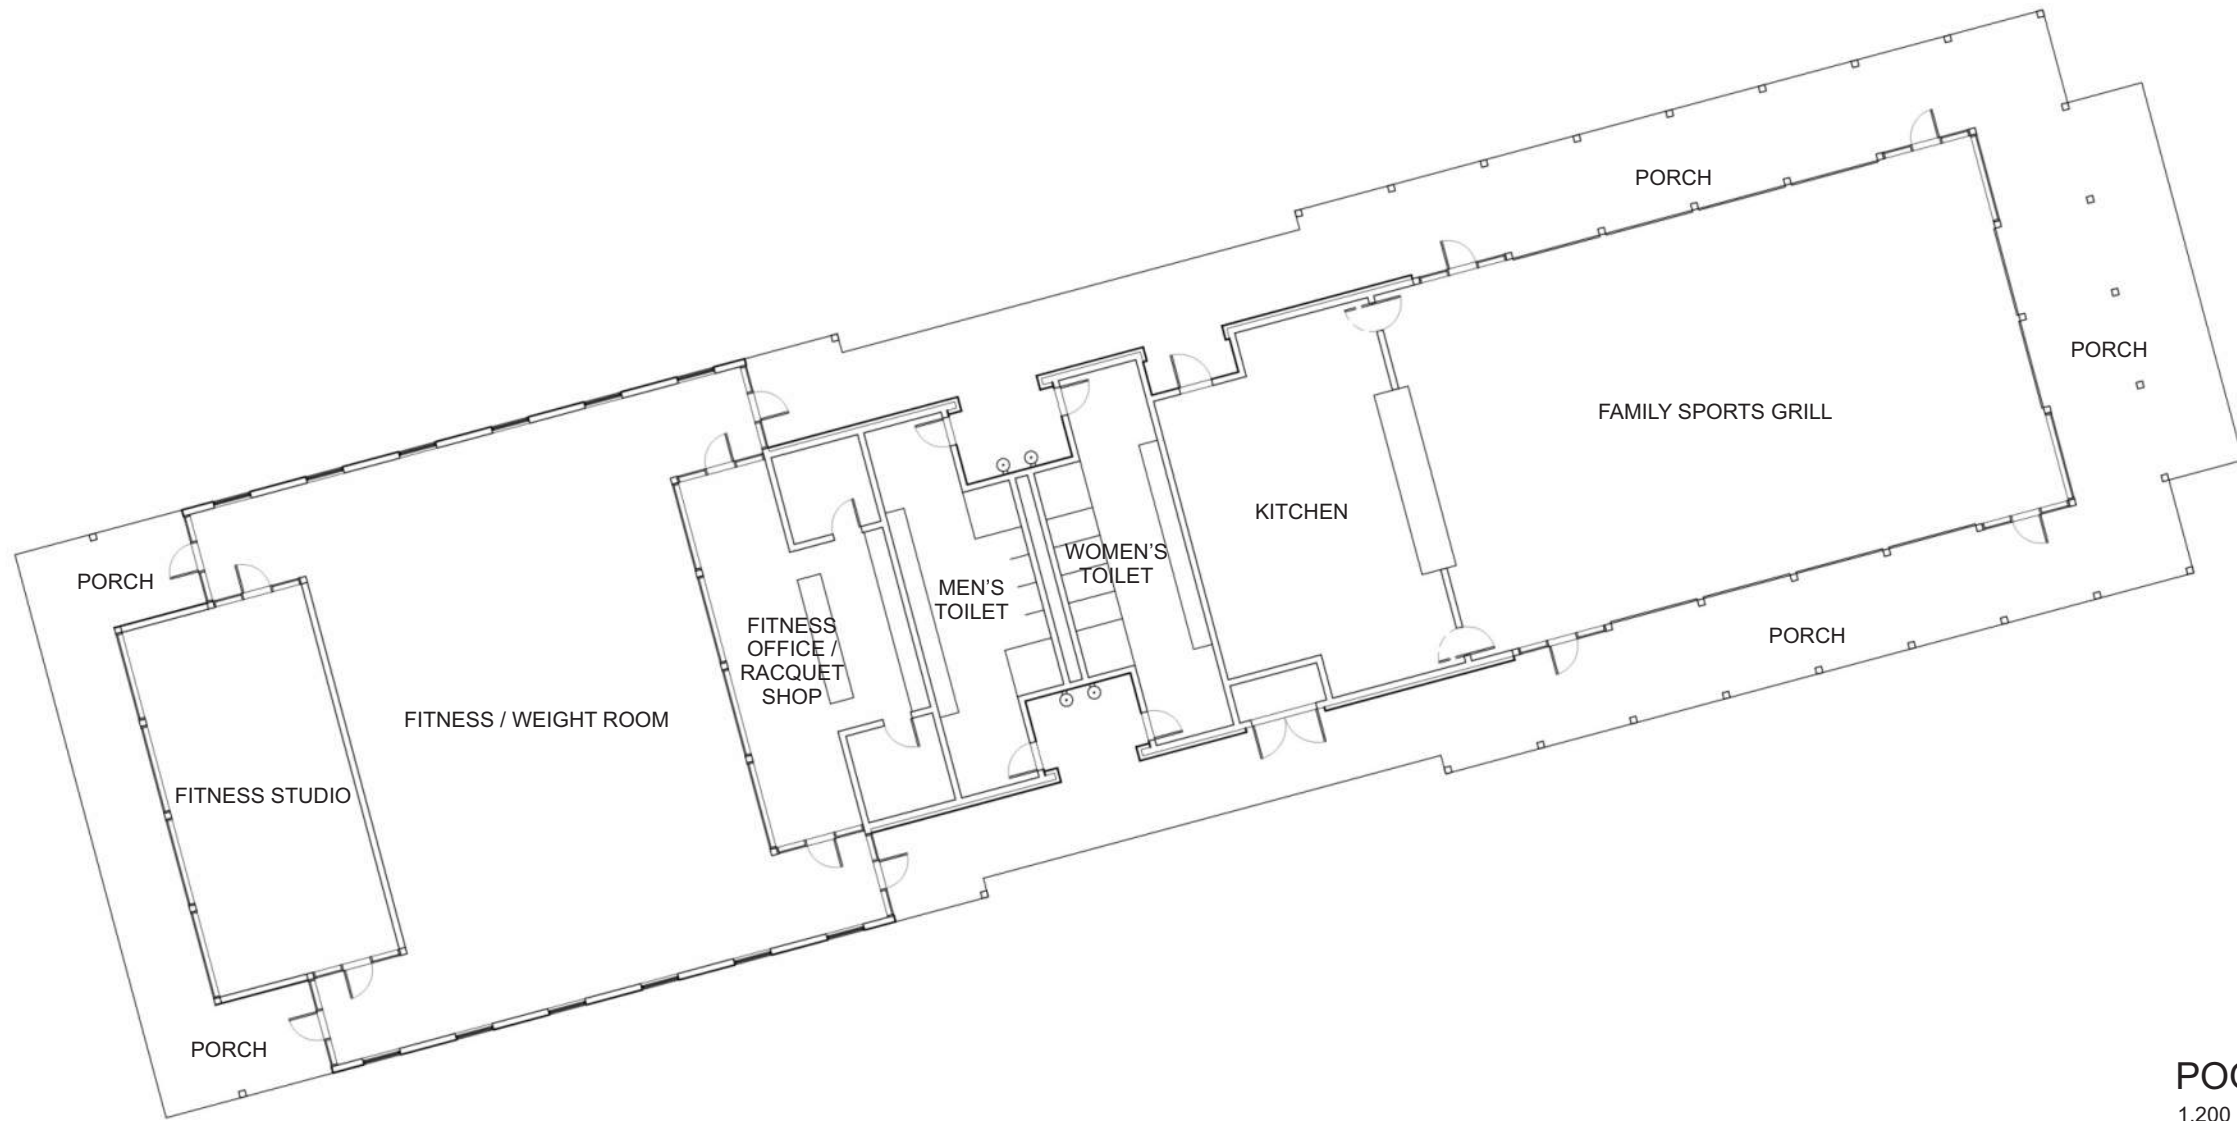





ATHLETIC PAVILION
9,375 GROSS SF

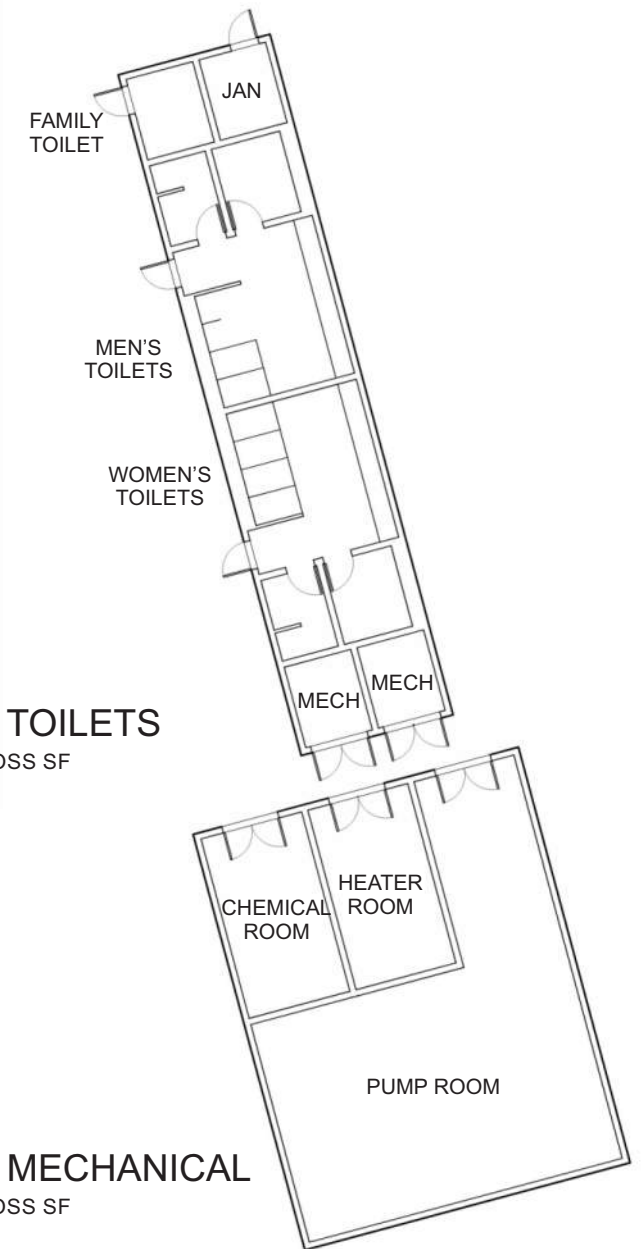

POOL TOILETS
1,200 GROSS SF

POOL MECHANICAL
1,567 GROSS SF



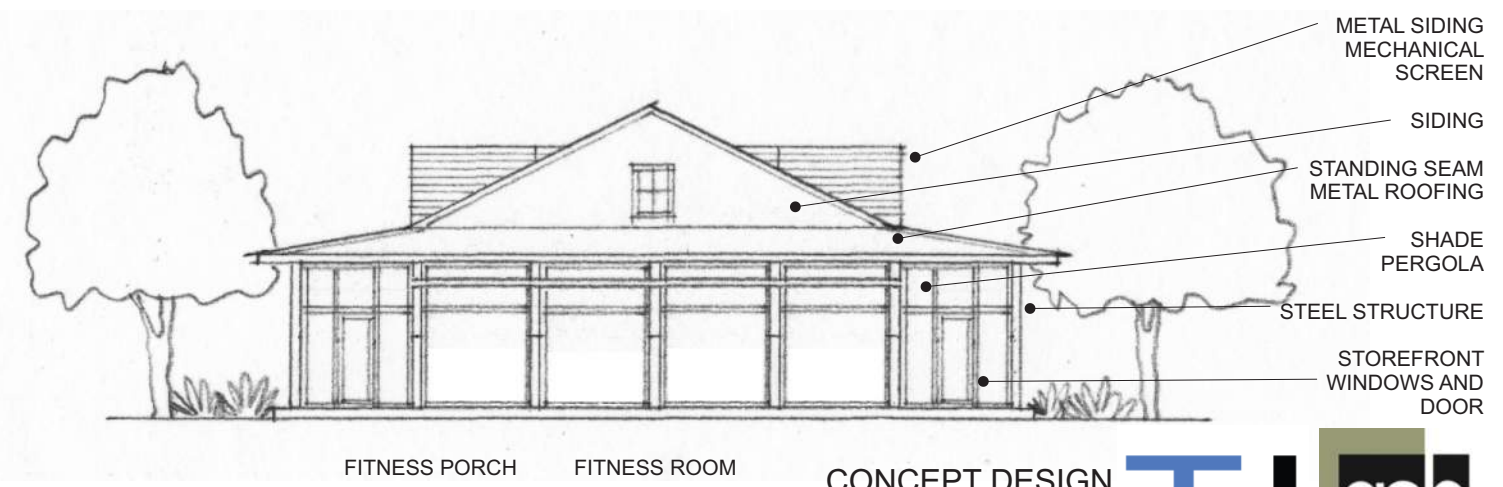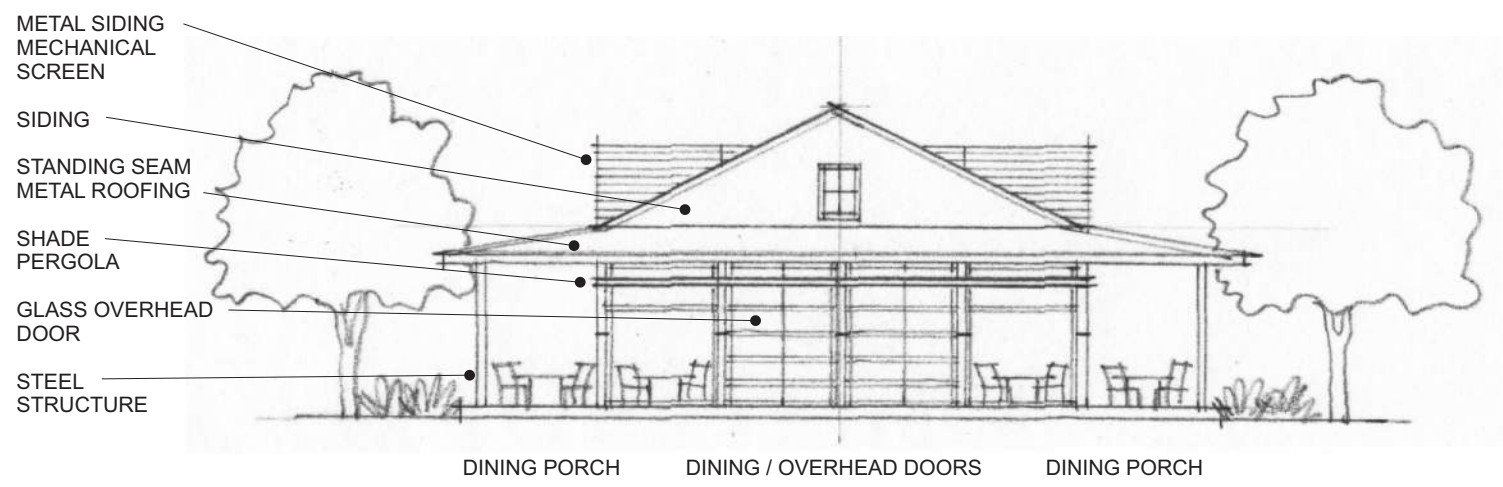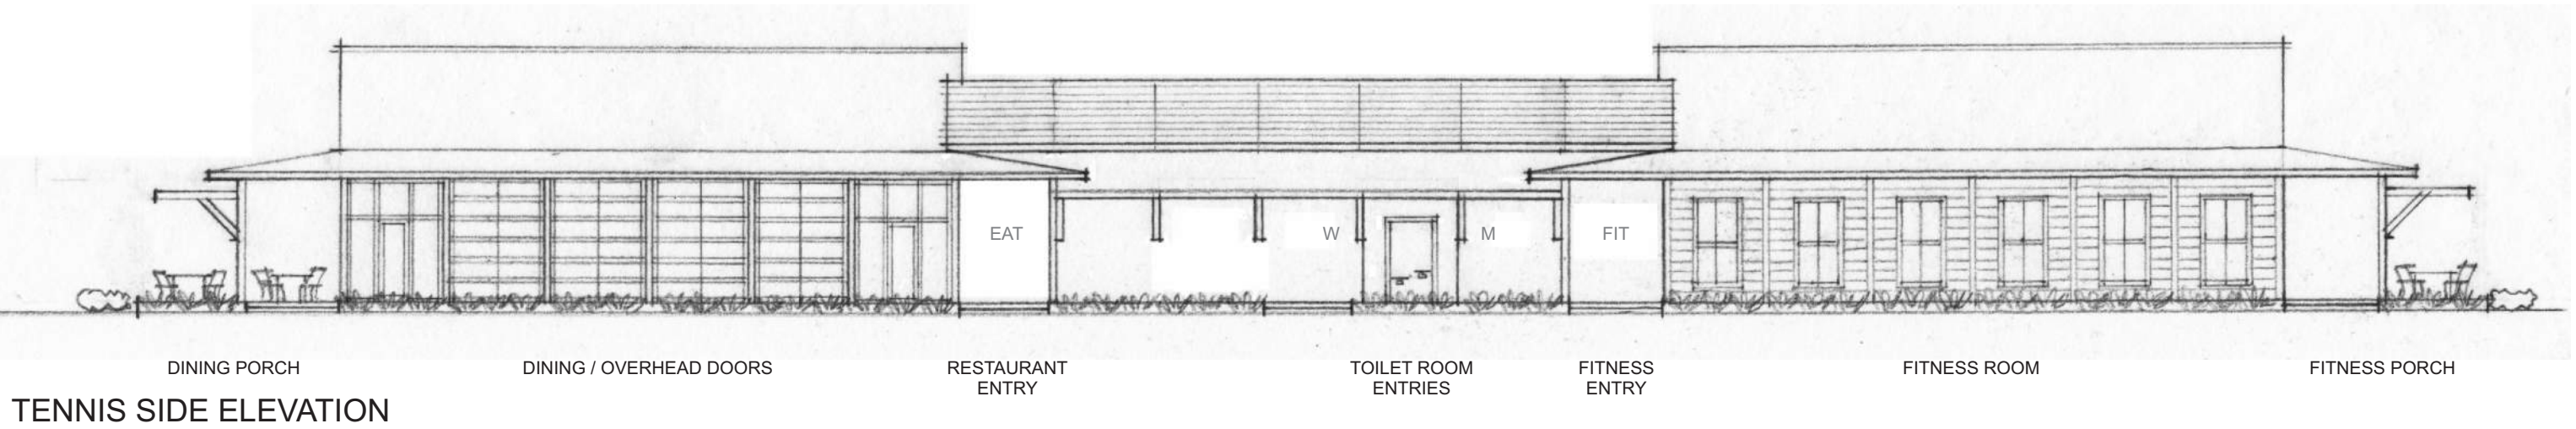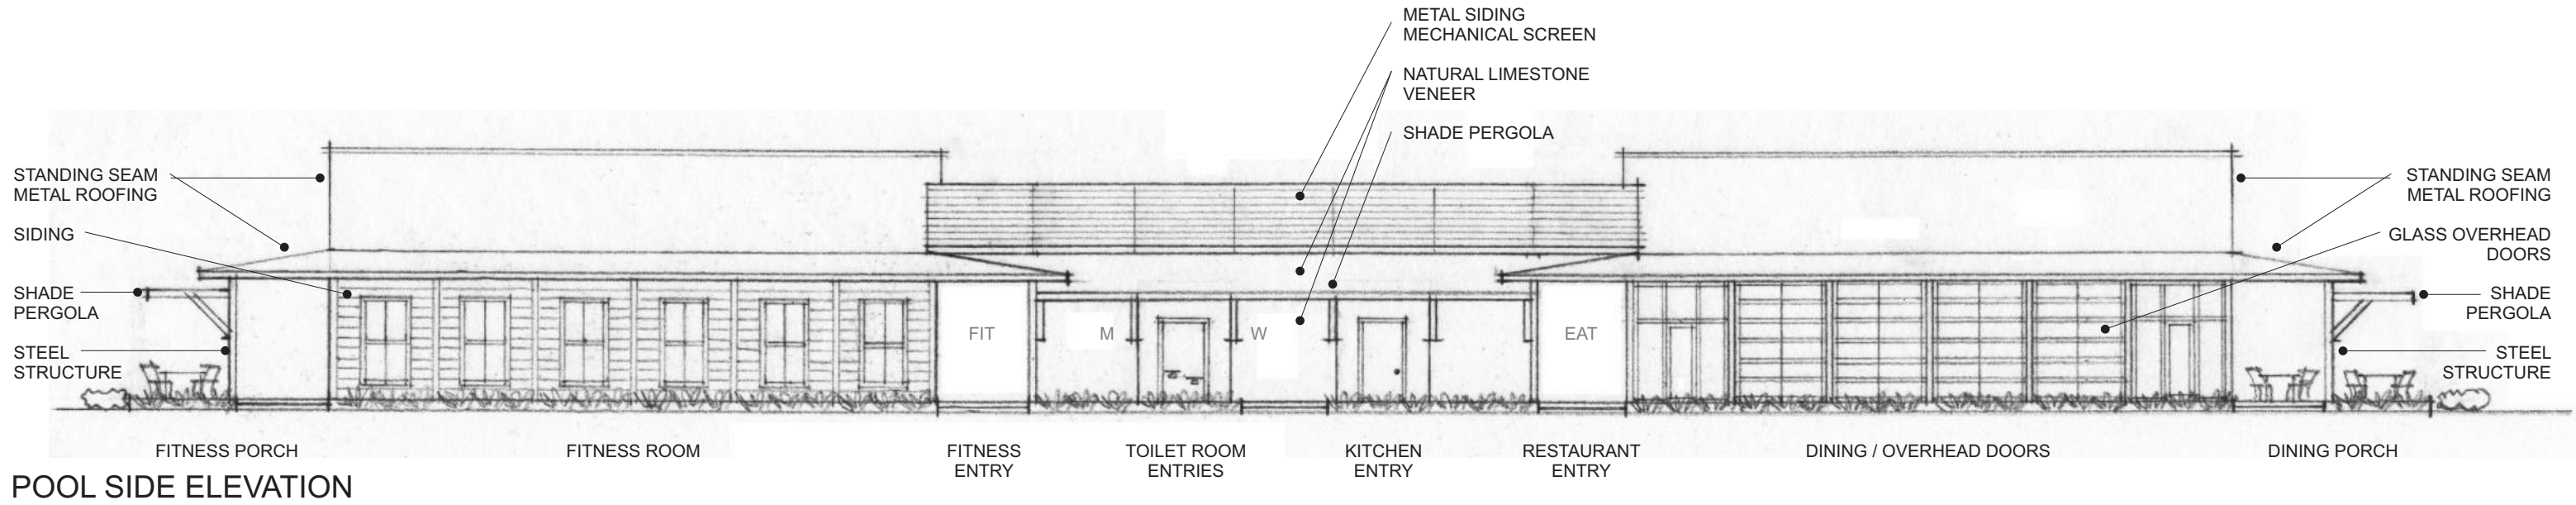


ATHLETIC PAVILION ELEVATIONS

1/16"=1'-0"


CONCEPT DESIGN

HOUSTON GOLF CLUB
 SPRING, TX
 DECEMBER 15, 2025



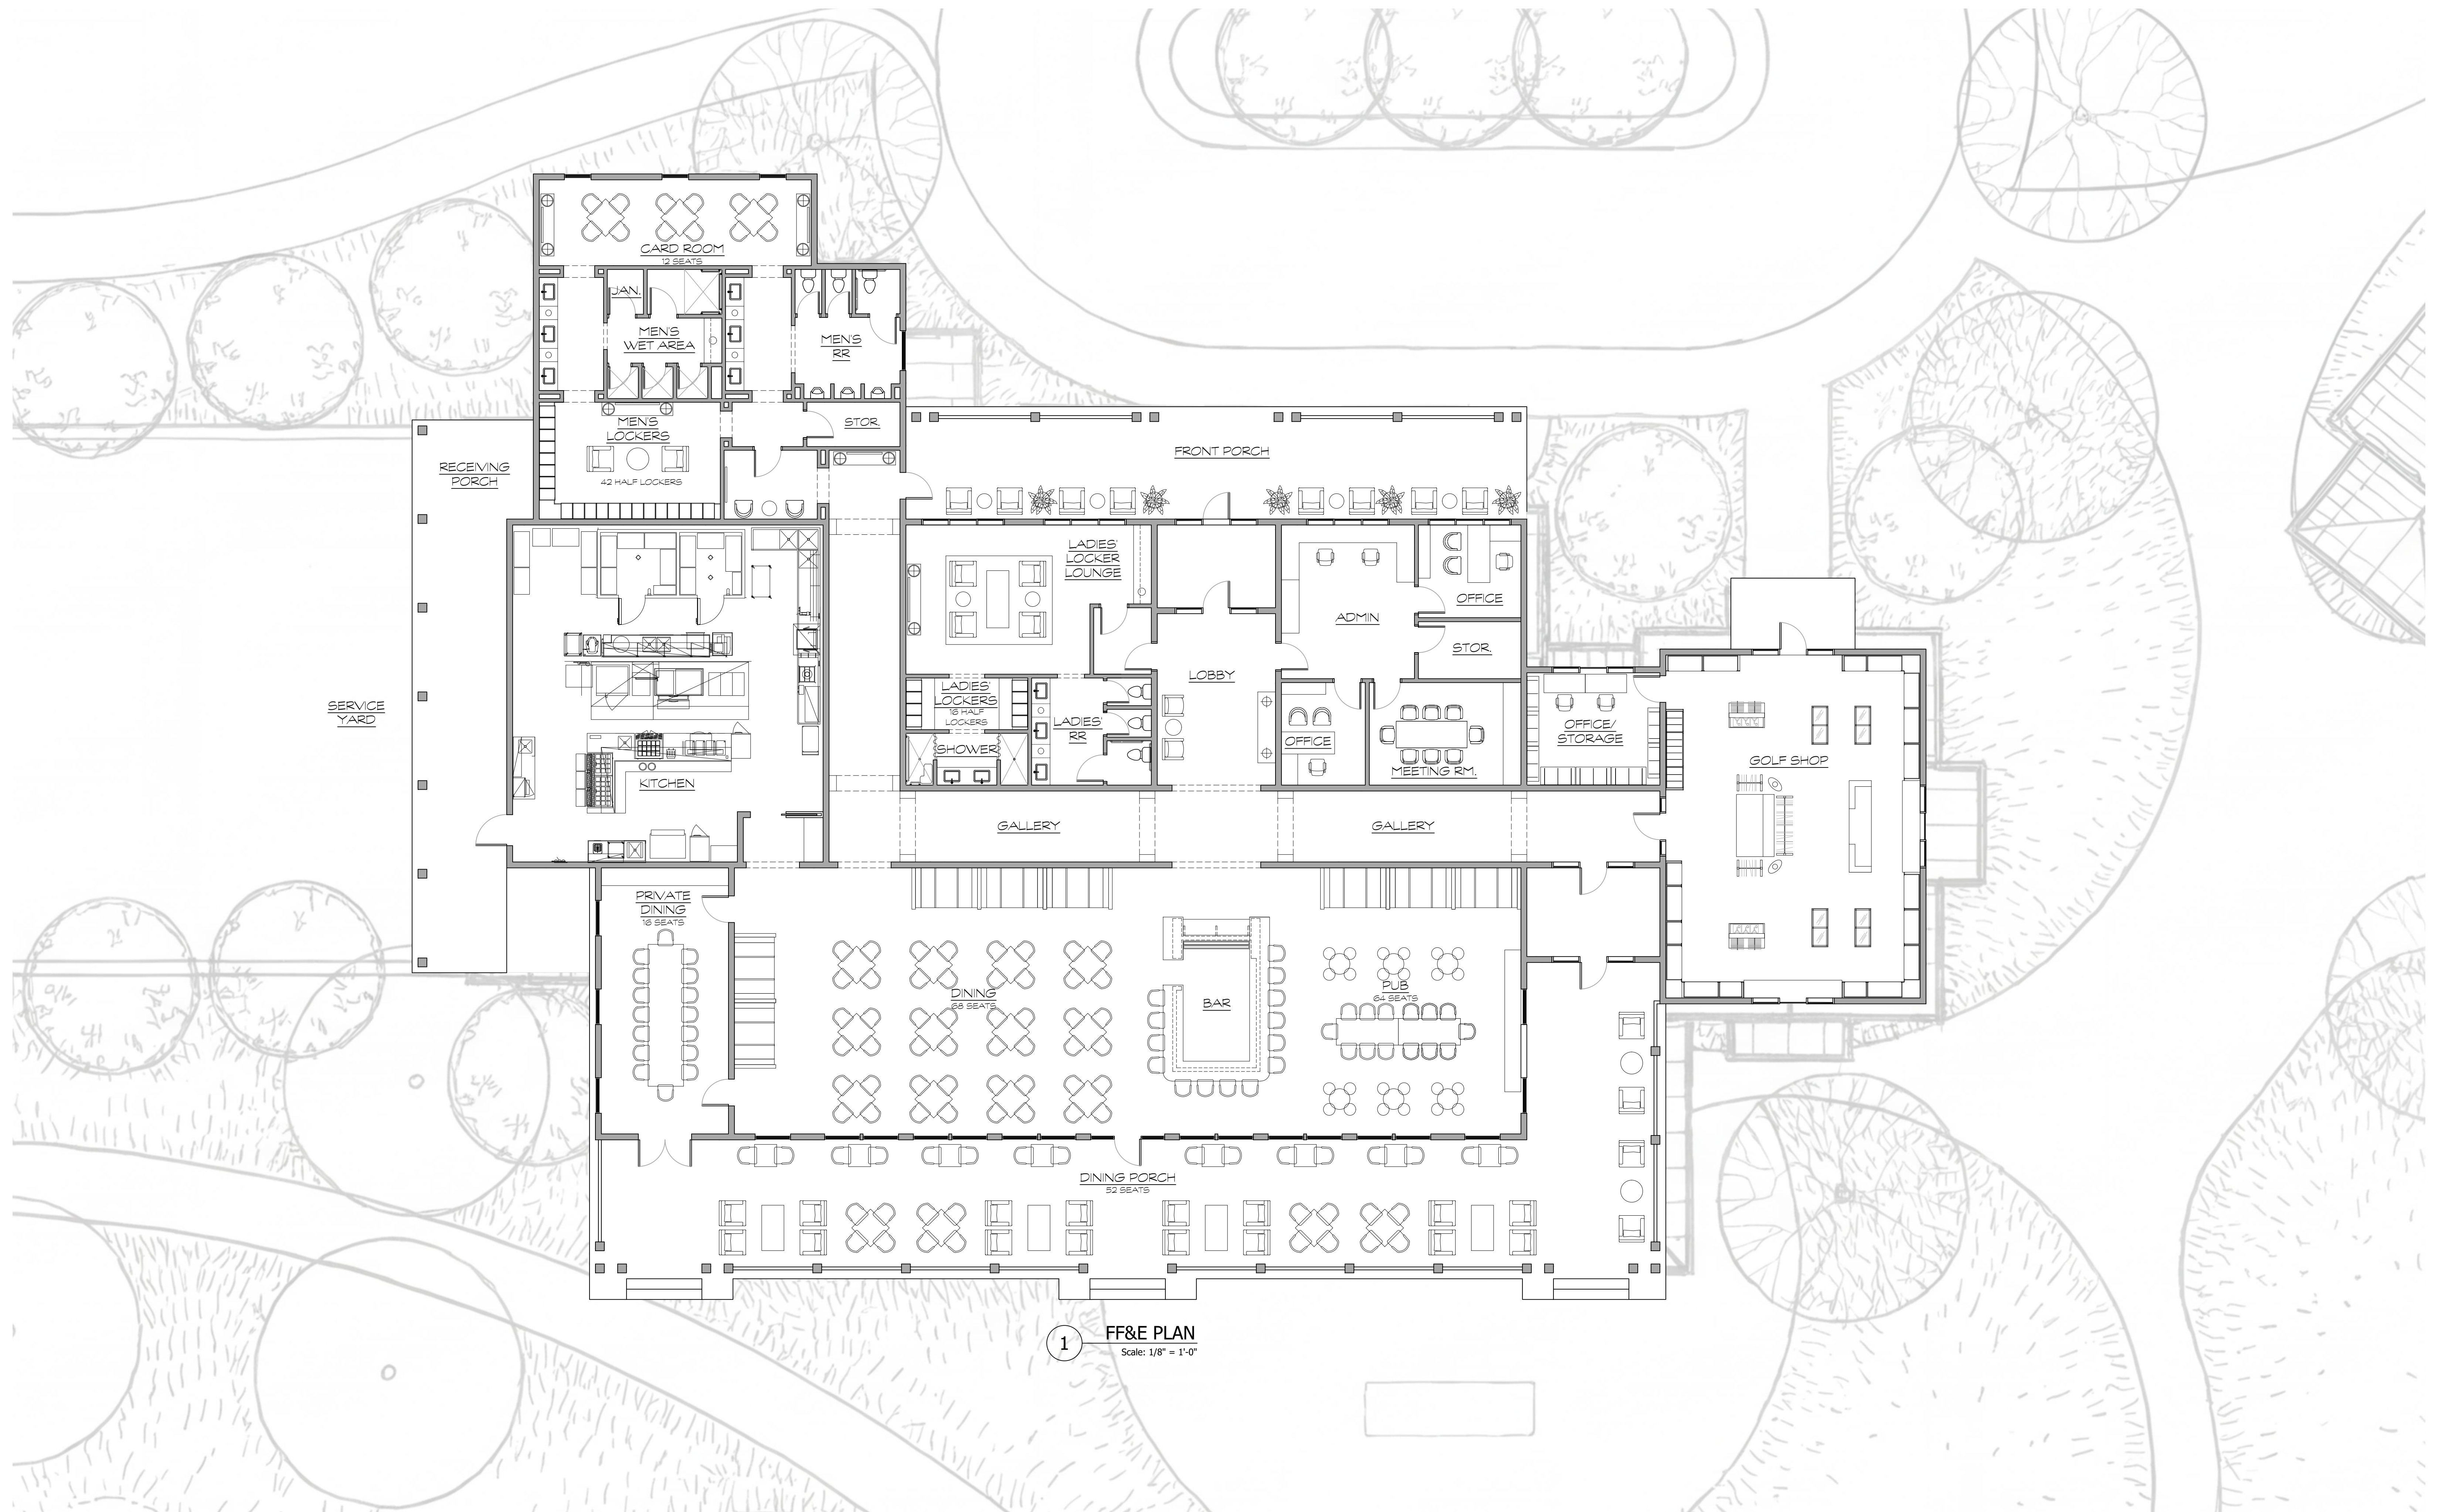


1 FF&E PLAN
 Scale: 1/8" = 1'-0"

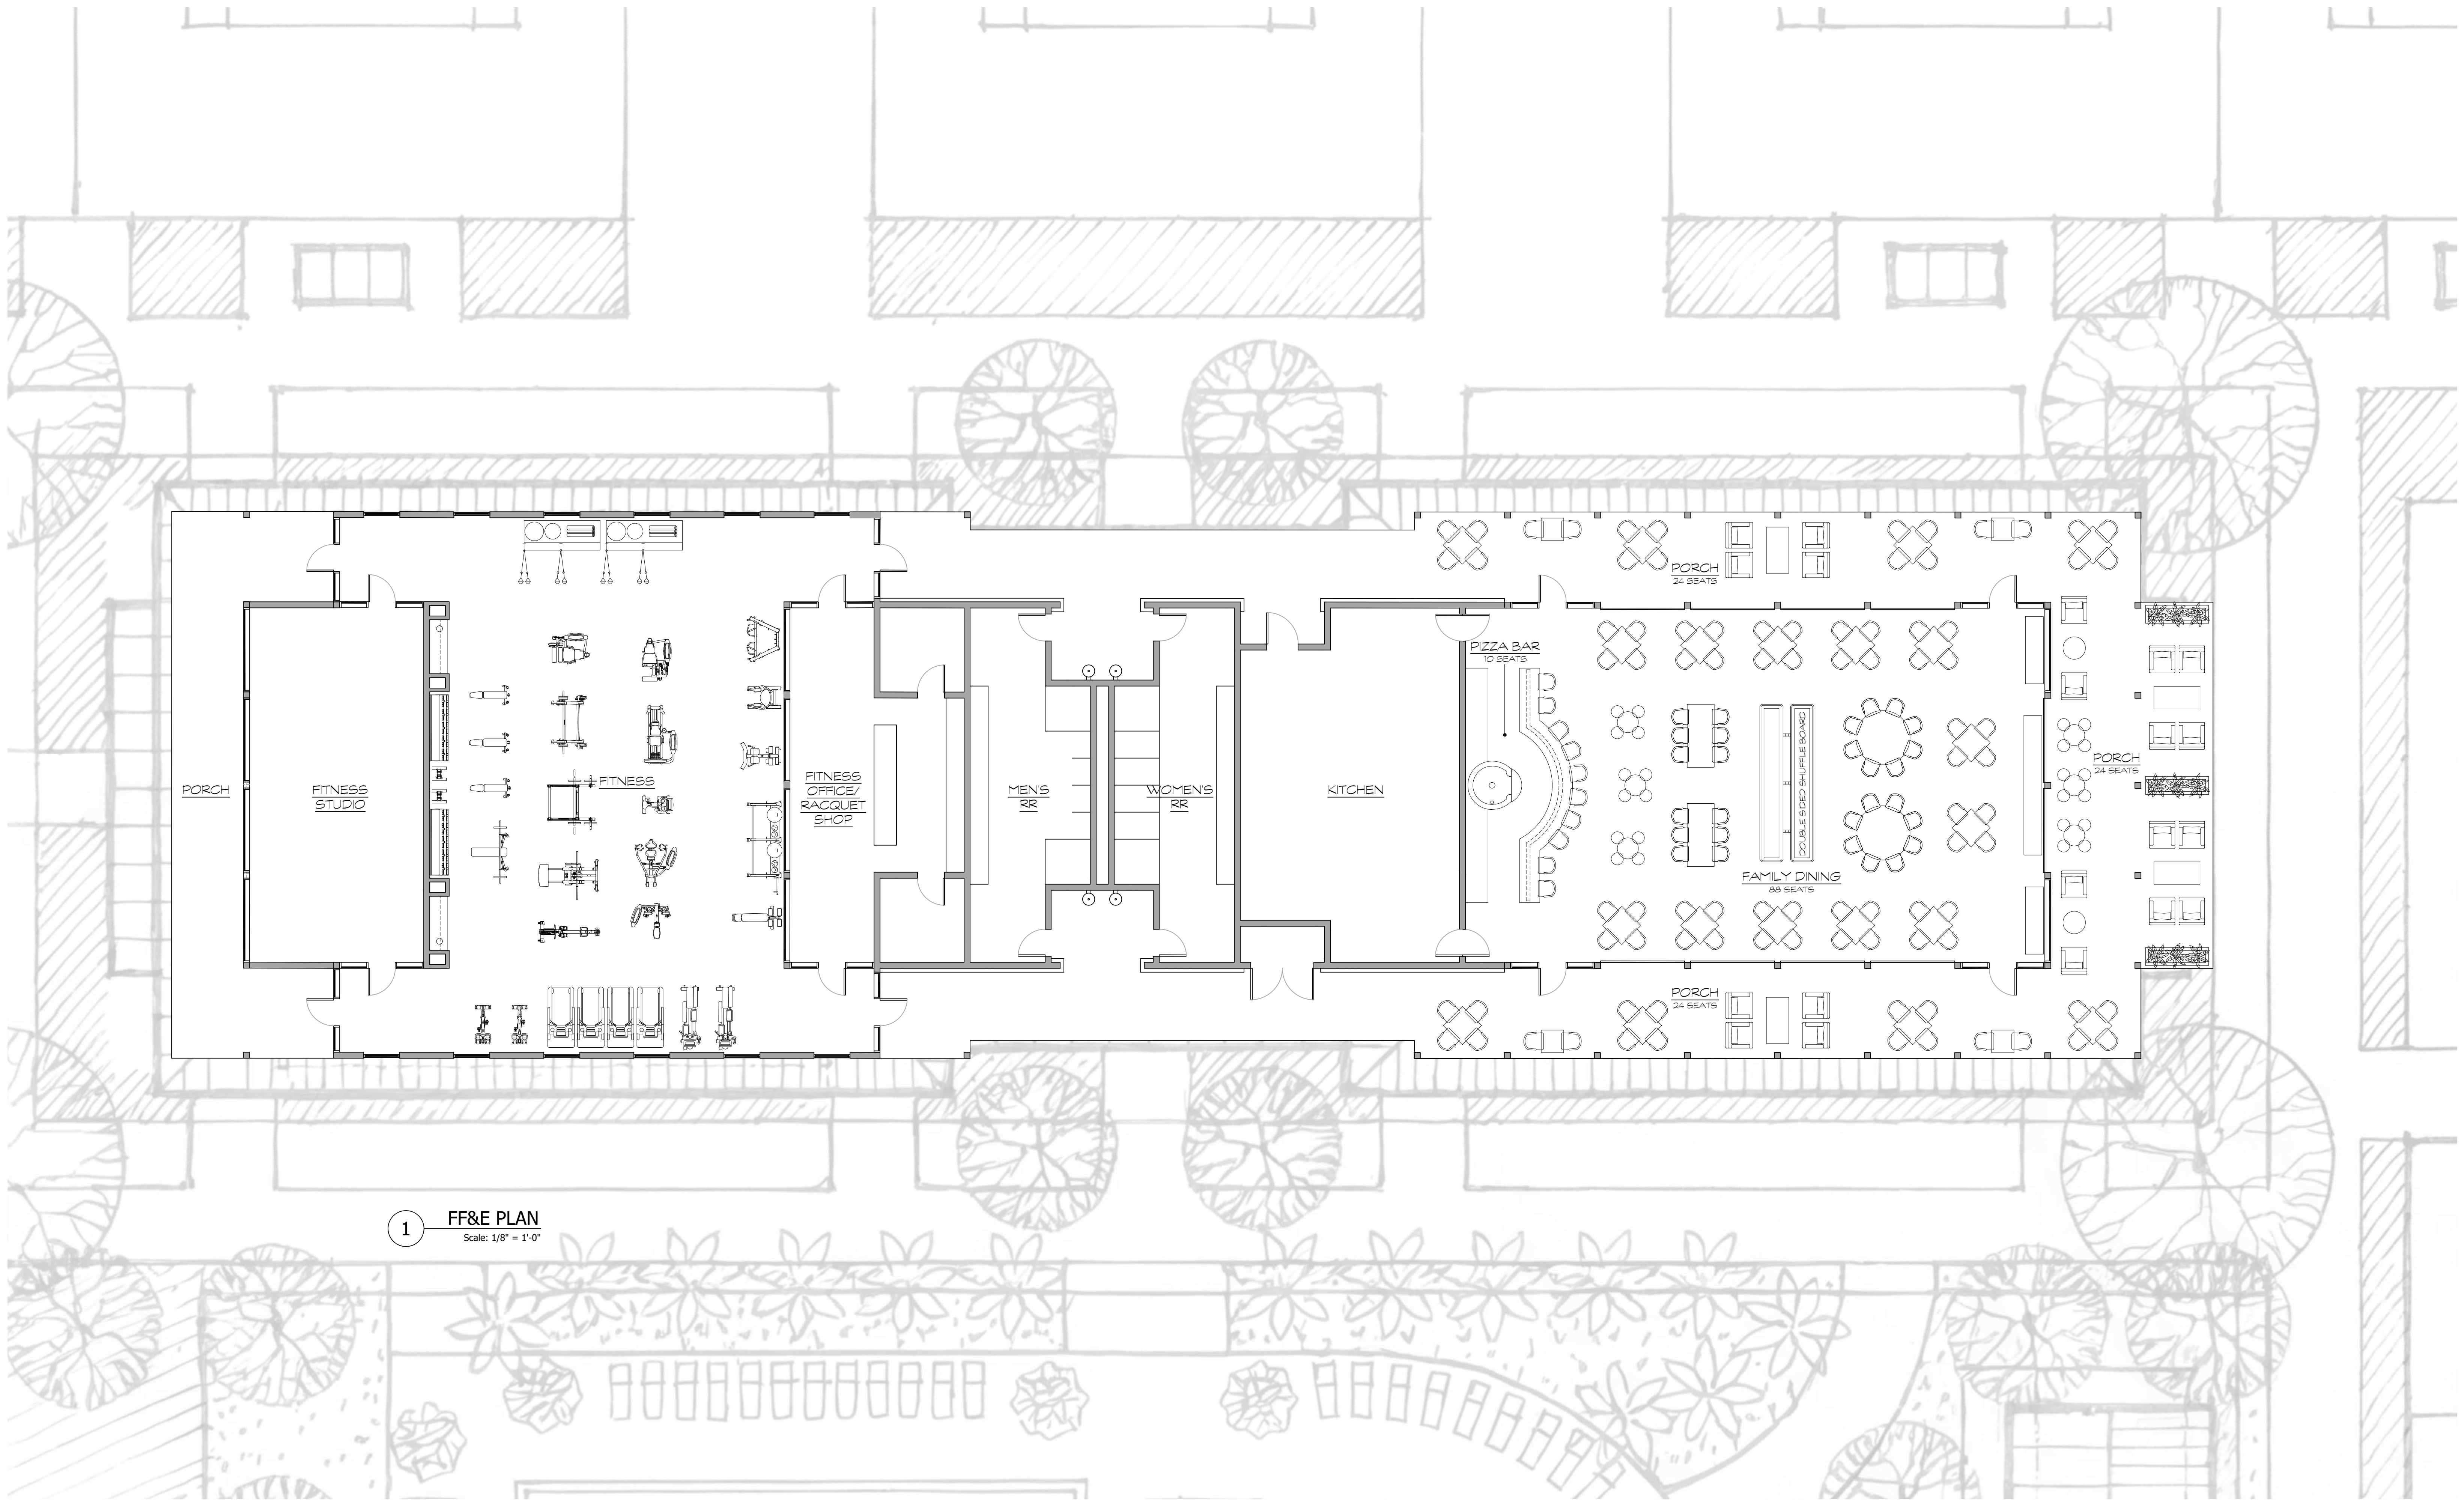

1 FF&E PLAN
 Scale: 1/8" = 1'-0"

SCORECARD

HOLE	PAR	YARDS
1	4	351
2	5	513
3	4	384
4	4	385
5	3	185
6	4	400
7	5	533
8	3	137
9	4	373
OUT	36	3,261
10	4	400
11	4	389
12	4	417
13	3	159
14	4	367
15	5	496
16	4	342
17	3	162
18	5	498
IN	36	3,230
TOTAL	72	6,491

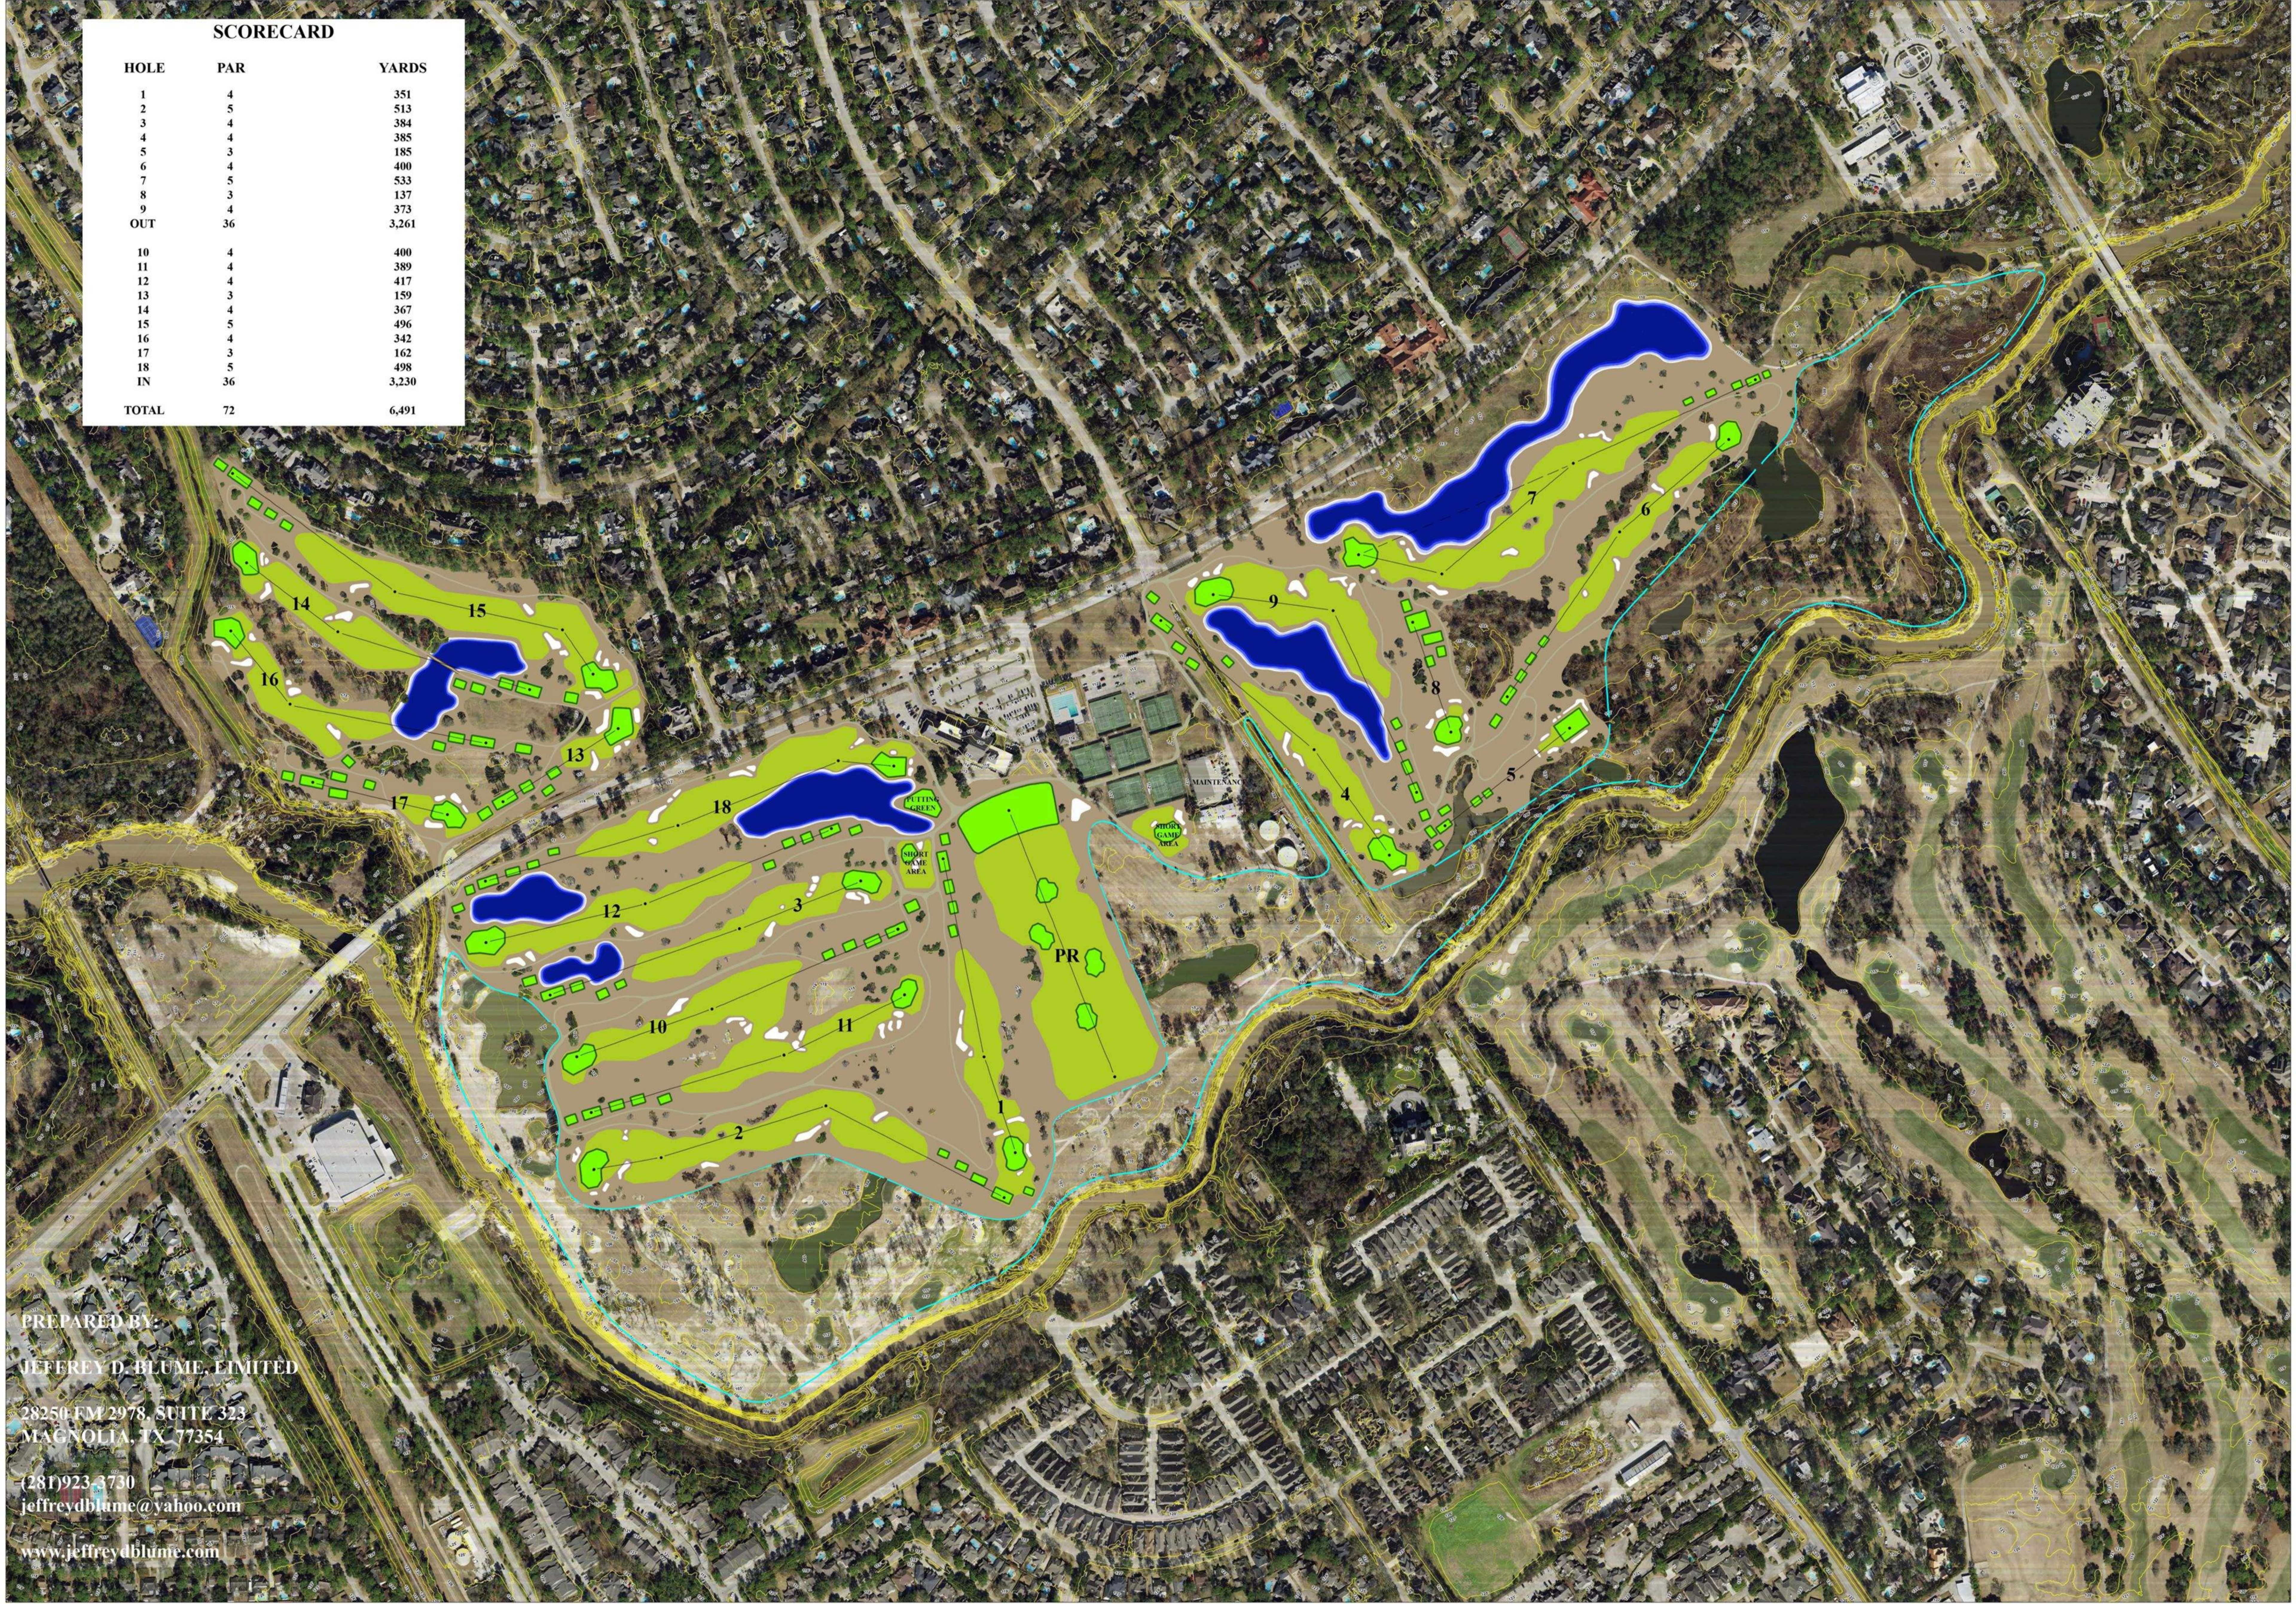

PREPARED BY:
 JEFFREY D. BLUME, LIMITED
 28250 FM 2978, SUITE 323
 MAGNOLIA, TX 77354
 (281)923-3730
 jeffreymb@yaho.com
 www.jeffreydblume.com

DATE: 05/27/21
 REVISED:

STRATEGIC PLAN FOR
RAVENEAX GOLF & ATHLETIC CLUB
 SPRING, TEXAS

